


RECORD OF SURVEY NO. 32 - 37

BEING A SURVEY OF A PORTION OF THE E 1/2 NW 1/4, NE 1/4, AND THE W 1/2, NE 1/4, SEC. 28, T. 5N., R. 25E., M.D.B. & M. IN MONO COUNTY, CA

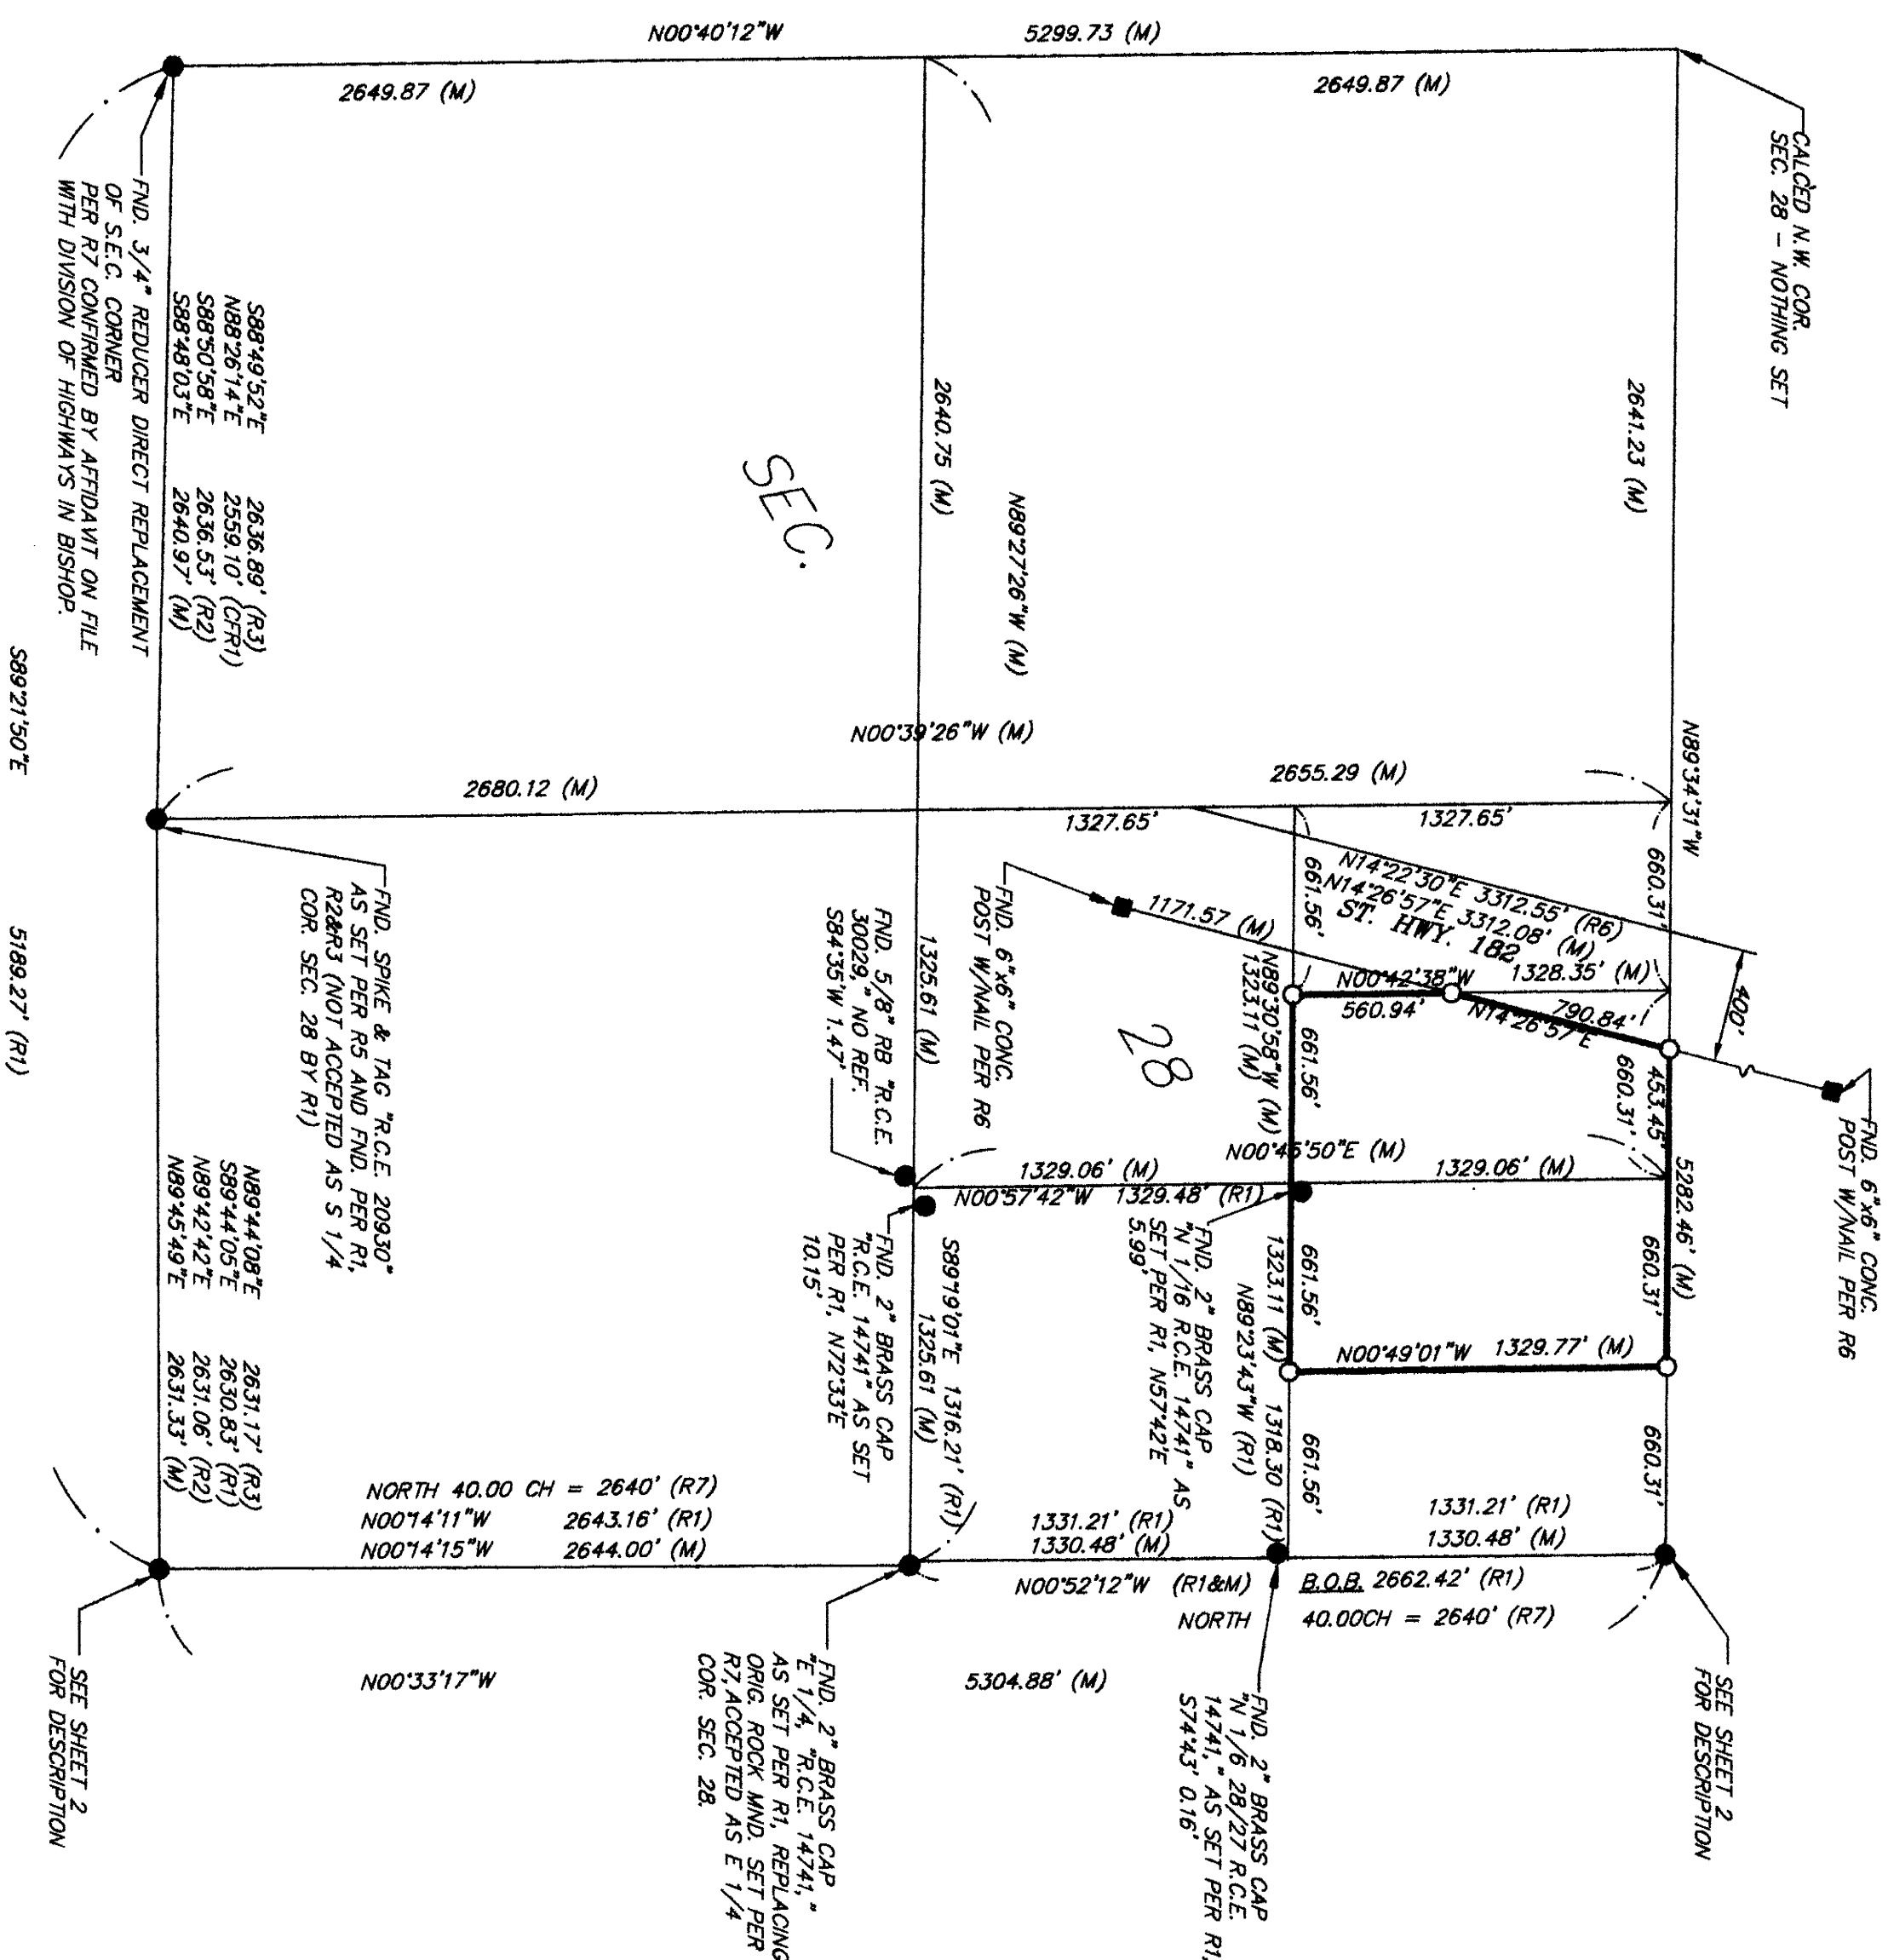

SCALE: 1" = 500'

SEE SHEET 2 FOR SECTIONAL BREAKDOWN

COUNTY SURVEYOR'S STATEMENT.

THIS MAP HAS BEEN EXAMINED IN ACCORDANCE WITH SECTION 8766 OF THE LAND SURVEYORS' ACT THIS DAY OF MARCH 2002

COUNTY SURVEYOR
Richard Boardman
DATE 3-8-02
L.S. 4586 U.C. EXP. 9-30-03

SURVEYOR'S STATEMENT.

THIS MAP CORRECTLY REPRESENTS A SURVEY MADE BY ME, OR UNDER MY DIRECTION IN CONFORMANCE WITH THE REQUIREMENTS OF THE LAND SURVEYORS' ACT AT THE REQUEST OF MONO CO. IN JUNE 1992

DAVID LIVERY
L.S. 4587 U.C. EXP. 9-30-02

LEGEND:

- SET 1-1/2" I.P., WITH TAG OR CAP STAMPED "L.S. 4587"
- FOUND MONUMENT AS NOTED
- FOUND 6"x6" CONC. MONUMENT PER RB
- (R1) RECORD DATA PER R.S.M.B. 1/19 (R.C.E. 14741)
- (R2) RECORD DATA PER R.S.M.B. 1/82 AMENDING R.S.M.B. 1/50 (R.C.E. 27104)
- (R3) RECORD DATA PER R.S.M.B. 1/74 (L.S. 4686)
- (R4) RECORD DATA PER CAL TRANS DIVISION OF HWYS R/W MAP MONO RT. 231 DATED 4/17/33
- (R5) RECORD DATA PER R.S.M.B. 1/17 (R.C.E. 20930)
- (R6) RECORD DATA PER CAL TRANS R/W RECORD MAPS 09-MNO-RTE. 182, P.M. 0.9 & 1.4
- (R7) RECORD DATA PER FIELD NOTES OF SURVEY BY A.W. VON SCHMIDT ON AUG. 13, 1856

BASIS OF BEARINGS.

THE BASIS OF BEARINGS USED FOR THIS RECORD OF SURVEY IS THE EAST LINE OF THE NE 1/4 OF SEC. 28, SHOWN HEREON AS N 00° 52' 12" W, AS SHOWN ON MAP RECORDED IN BOOK 1 OF RECORD OF SURVEY MAPS AT PAGE 19 IN THE OFFICE OF MONO COUNTY RECORDER.

David Livery Associates, Inc. 652/653-105.dwg

SHEET 1 OF 2